


Facade 3

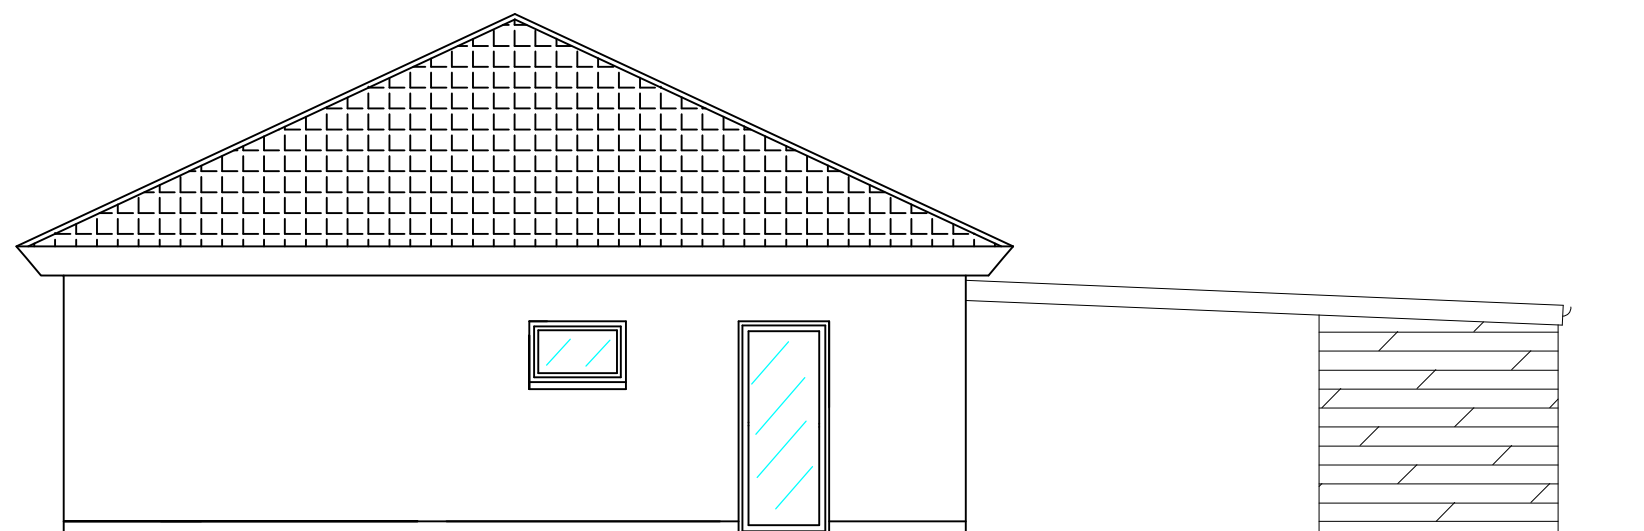

Facade 4

Møllestien 2A-6B Lindved, 7100 Vejle	Dato:	10.11.2020
	Mål:	1:100
Gl. Landevej Lindved ApS	Tegn. nr.:	2.01
	Tegn. af:	CS
	Type:	FACADER_2
	Sag nr.:	01.01.21
	REV.1	.
Tlf. 7665 9500	GODK.	