


Facade 1

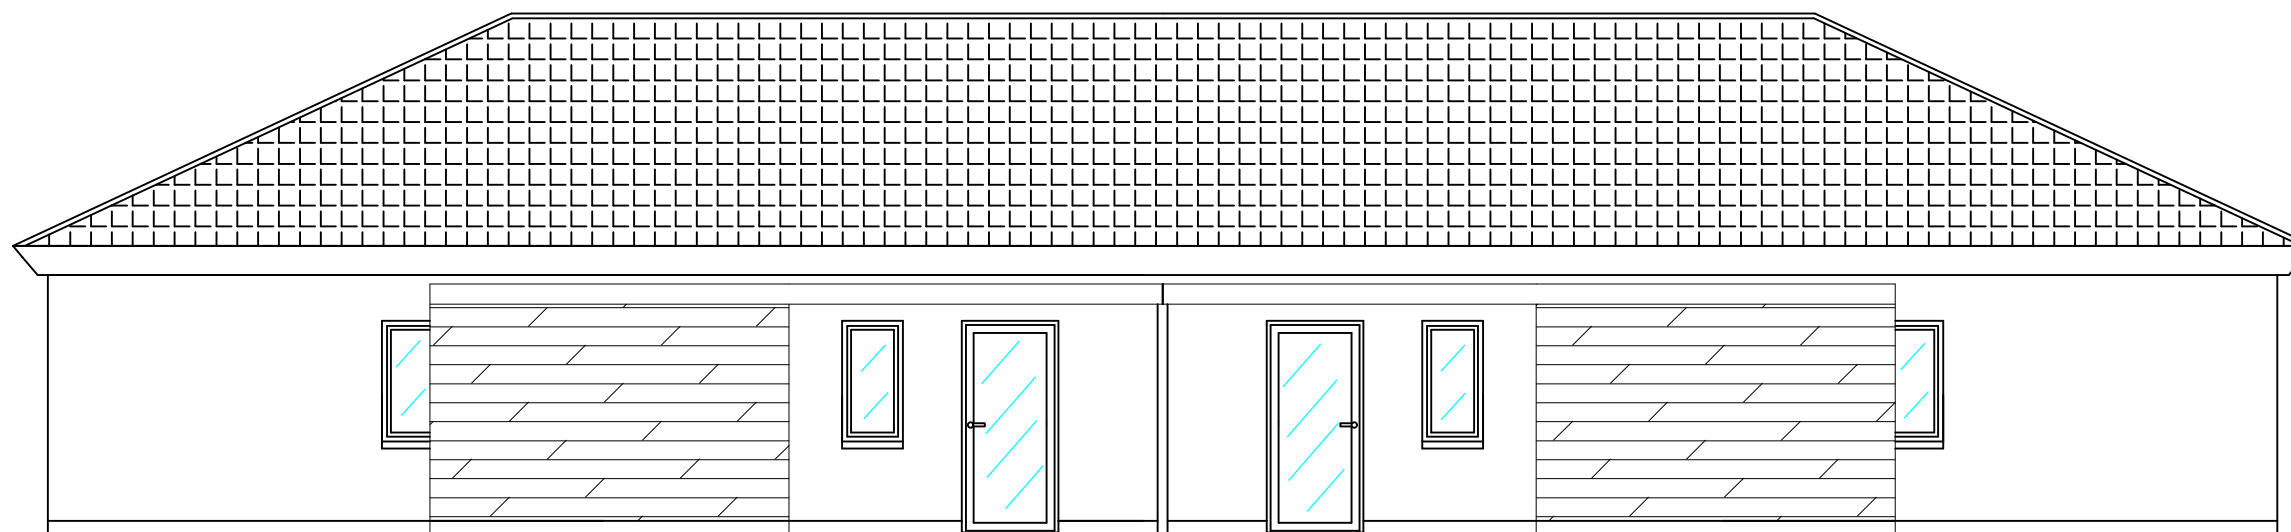

Facade 2

5298

Møllestien 5 A-B Lindved, 7100 Vejle	Dato:	10.11.2020
	Mål:	1:100
	Tegn. nr.:	2.03
Gl. Landevej Lindved ApS	Tegn. af:	CS
	Type:	FACADER_1
	Sag nr.:	01.01.21
	REV.1	.
Tlf. 7665 9500	GODK.	